


PROJECT NAME
RBS - CLINTON AVE
STAMFORD CT
OWNER
RBS
STAMFORD CT

DRAWING TITLE
BLOCKS A & B
BASEMENT LEVEL

DRAWING NUMBER
A1.1

ZONING 08/13/15
DATE 08-13-15
NO ISSUE/REVISION DATE

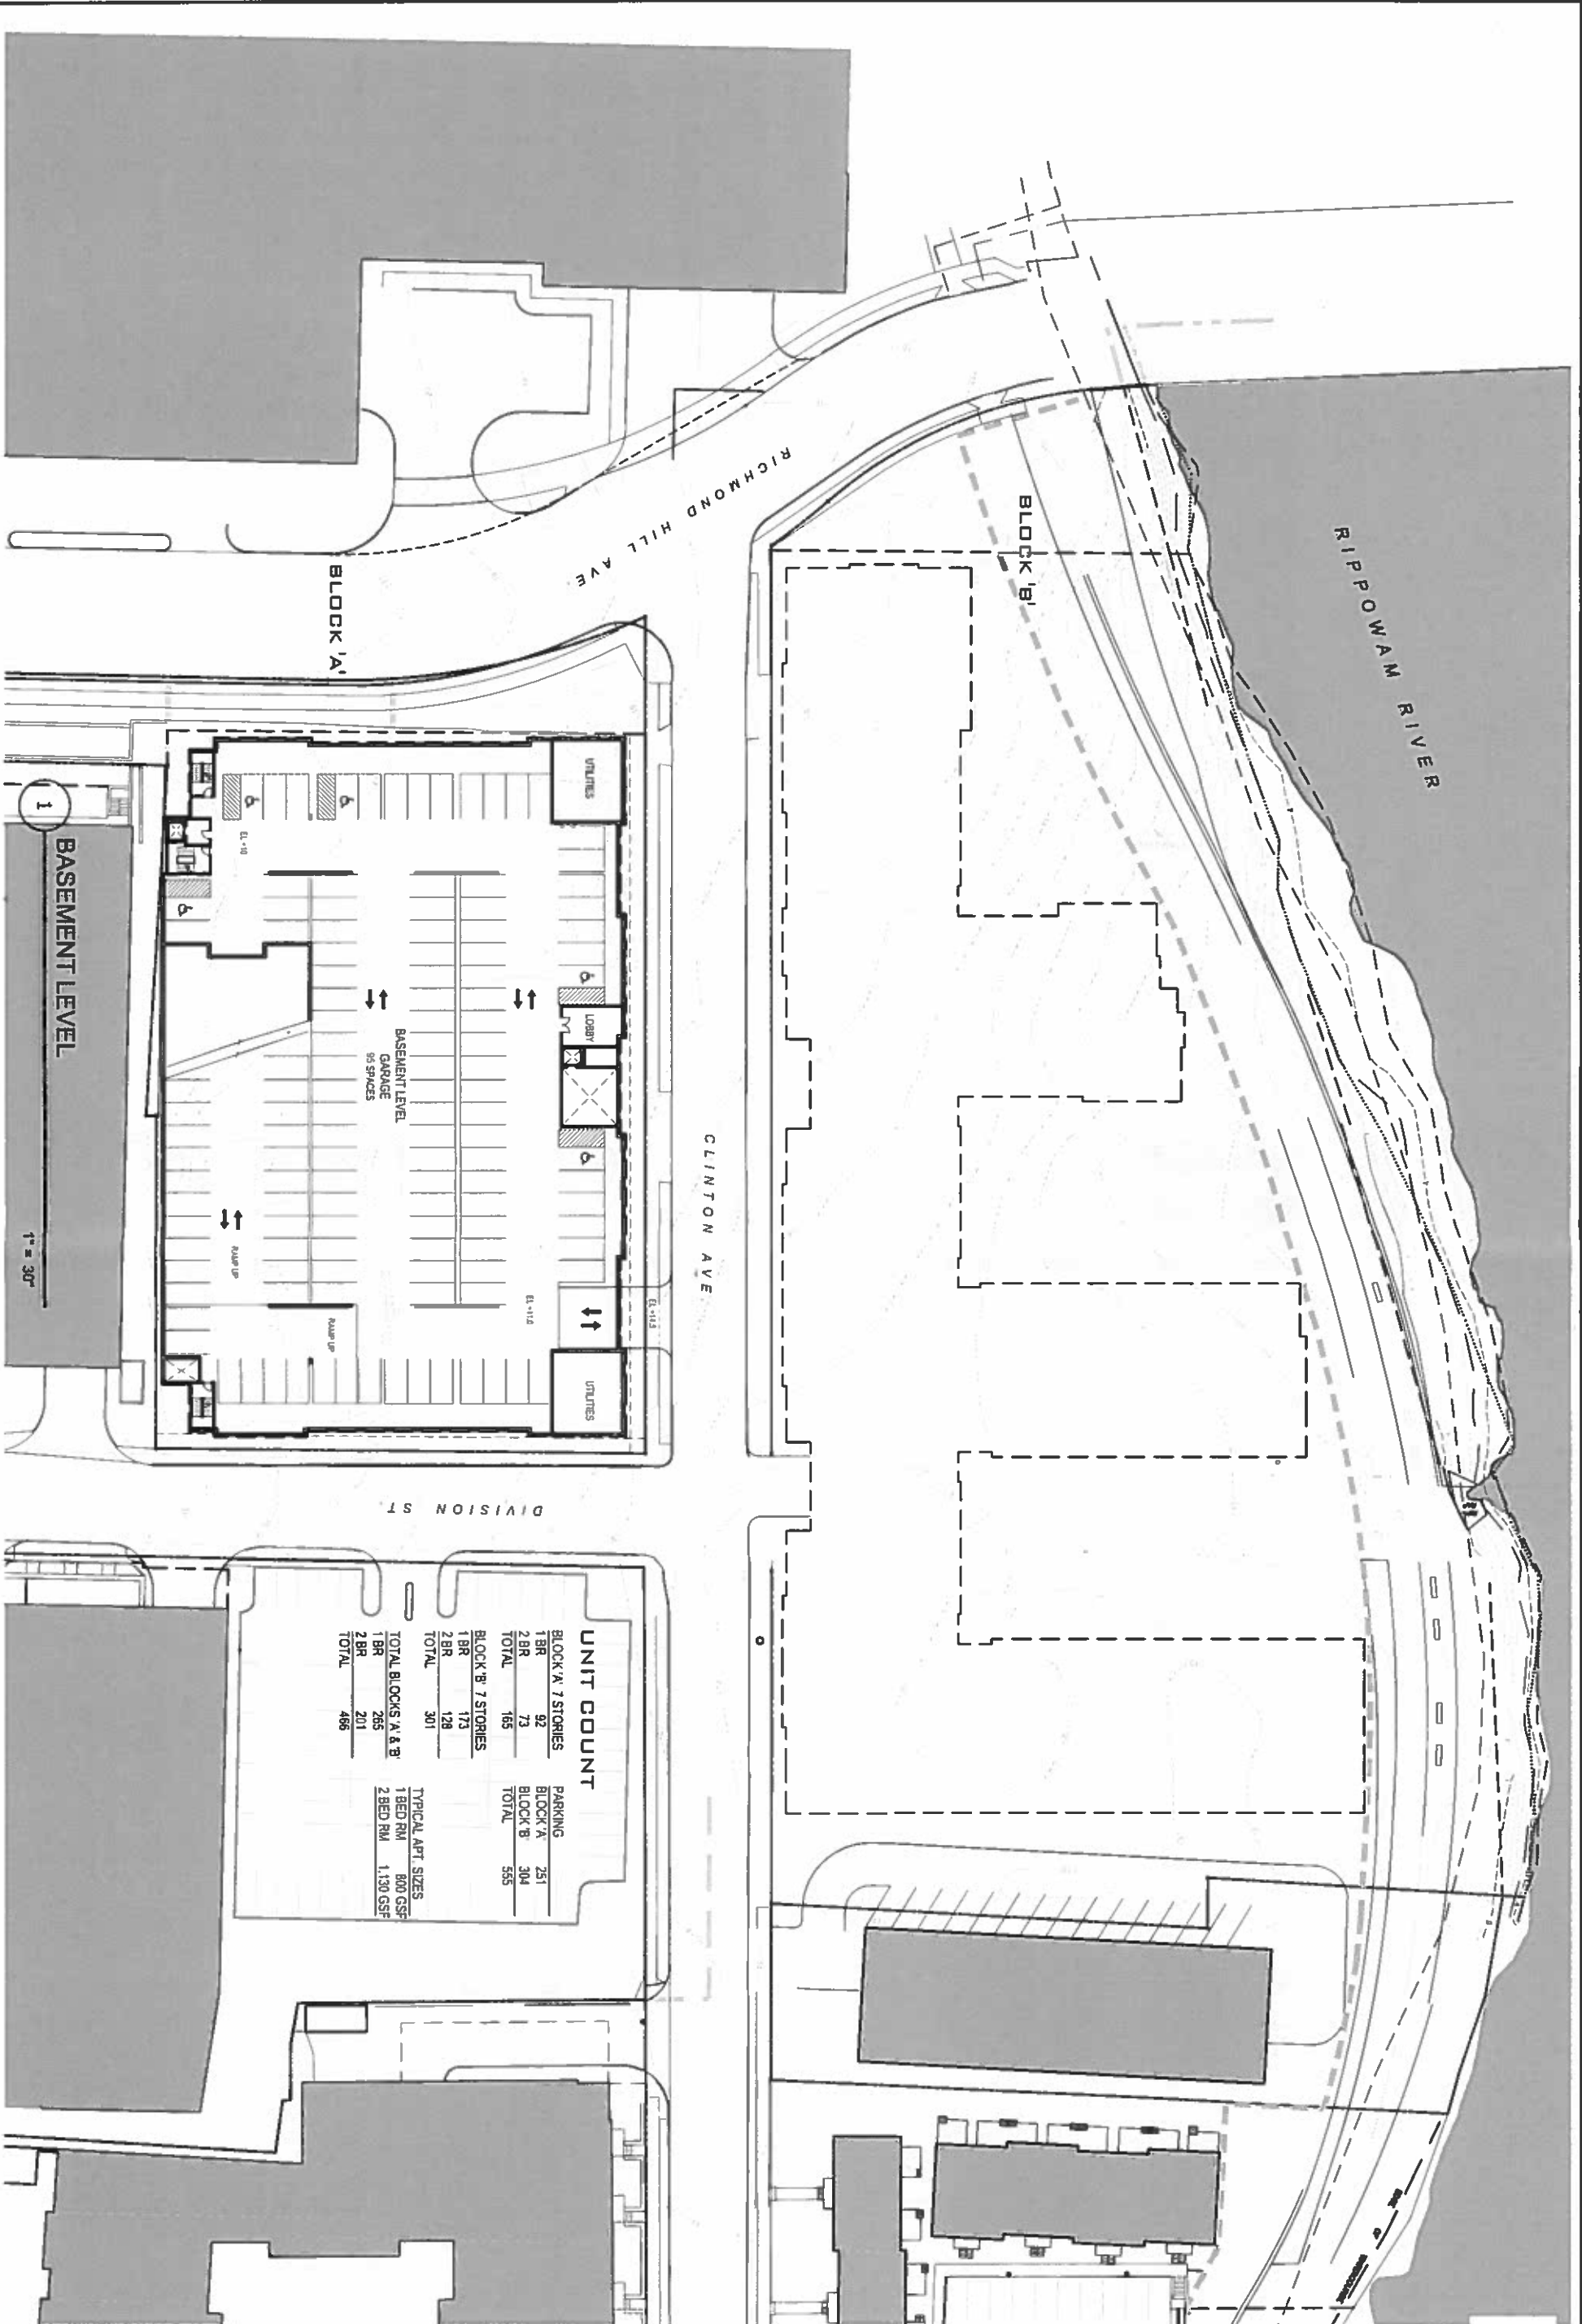


PROJECT NAME
RBS - CLINTON AVE
STAMFORD CT
OWNER
RBS
STAMFORD CT


DRAWING TITLE
BLOCKS A & B
GROUND FL

ZONING 0813/15
PLAN SHEET 08-15-15.000
NO ISSUE/REVISION DATE

DRAWING NUMBER

A1.2

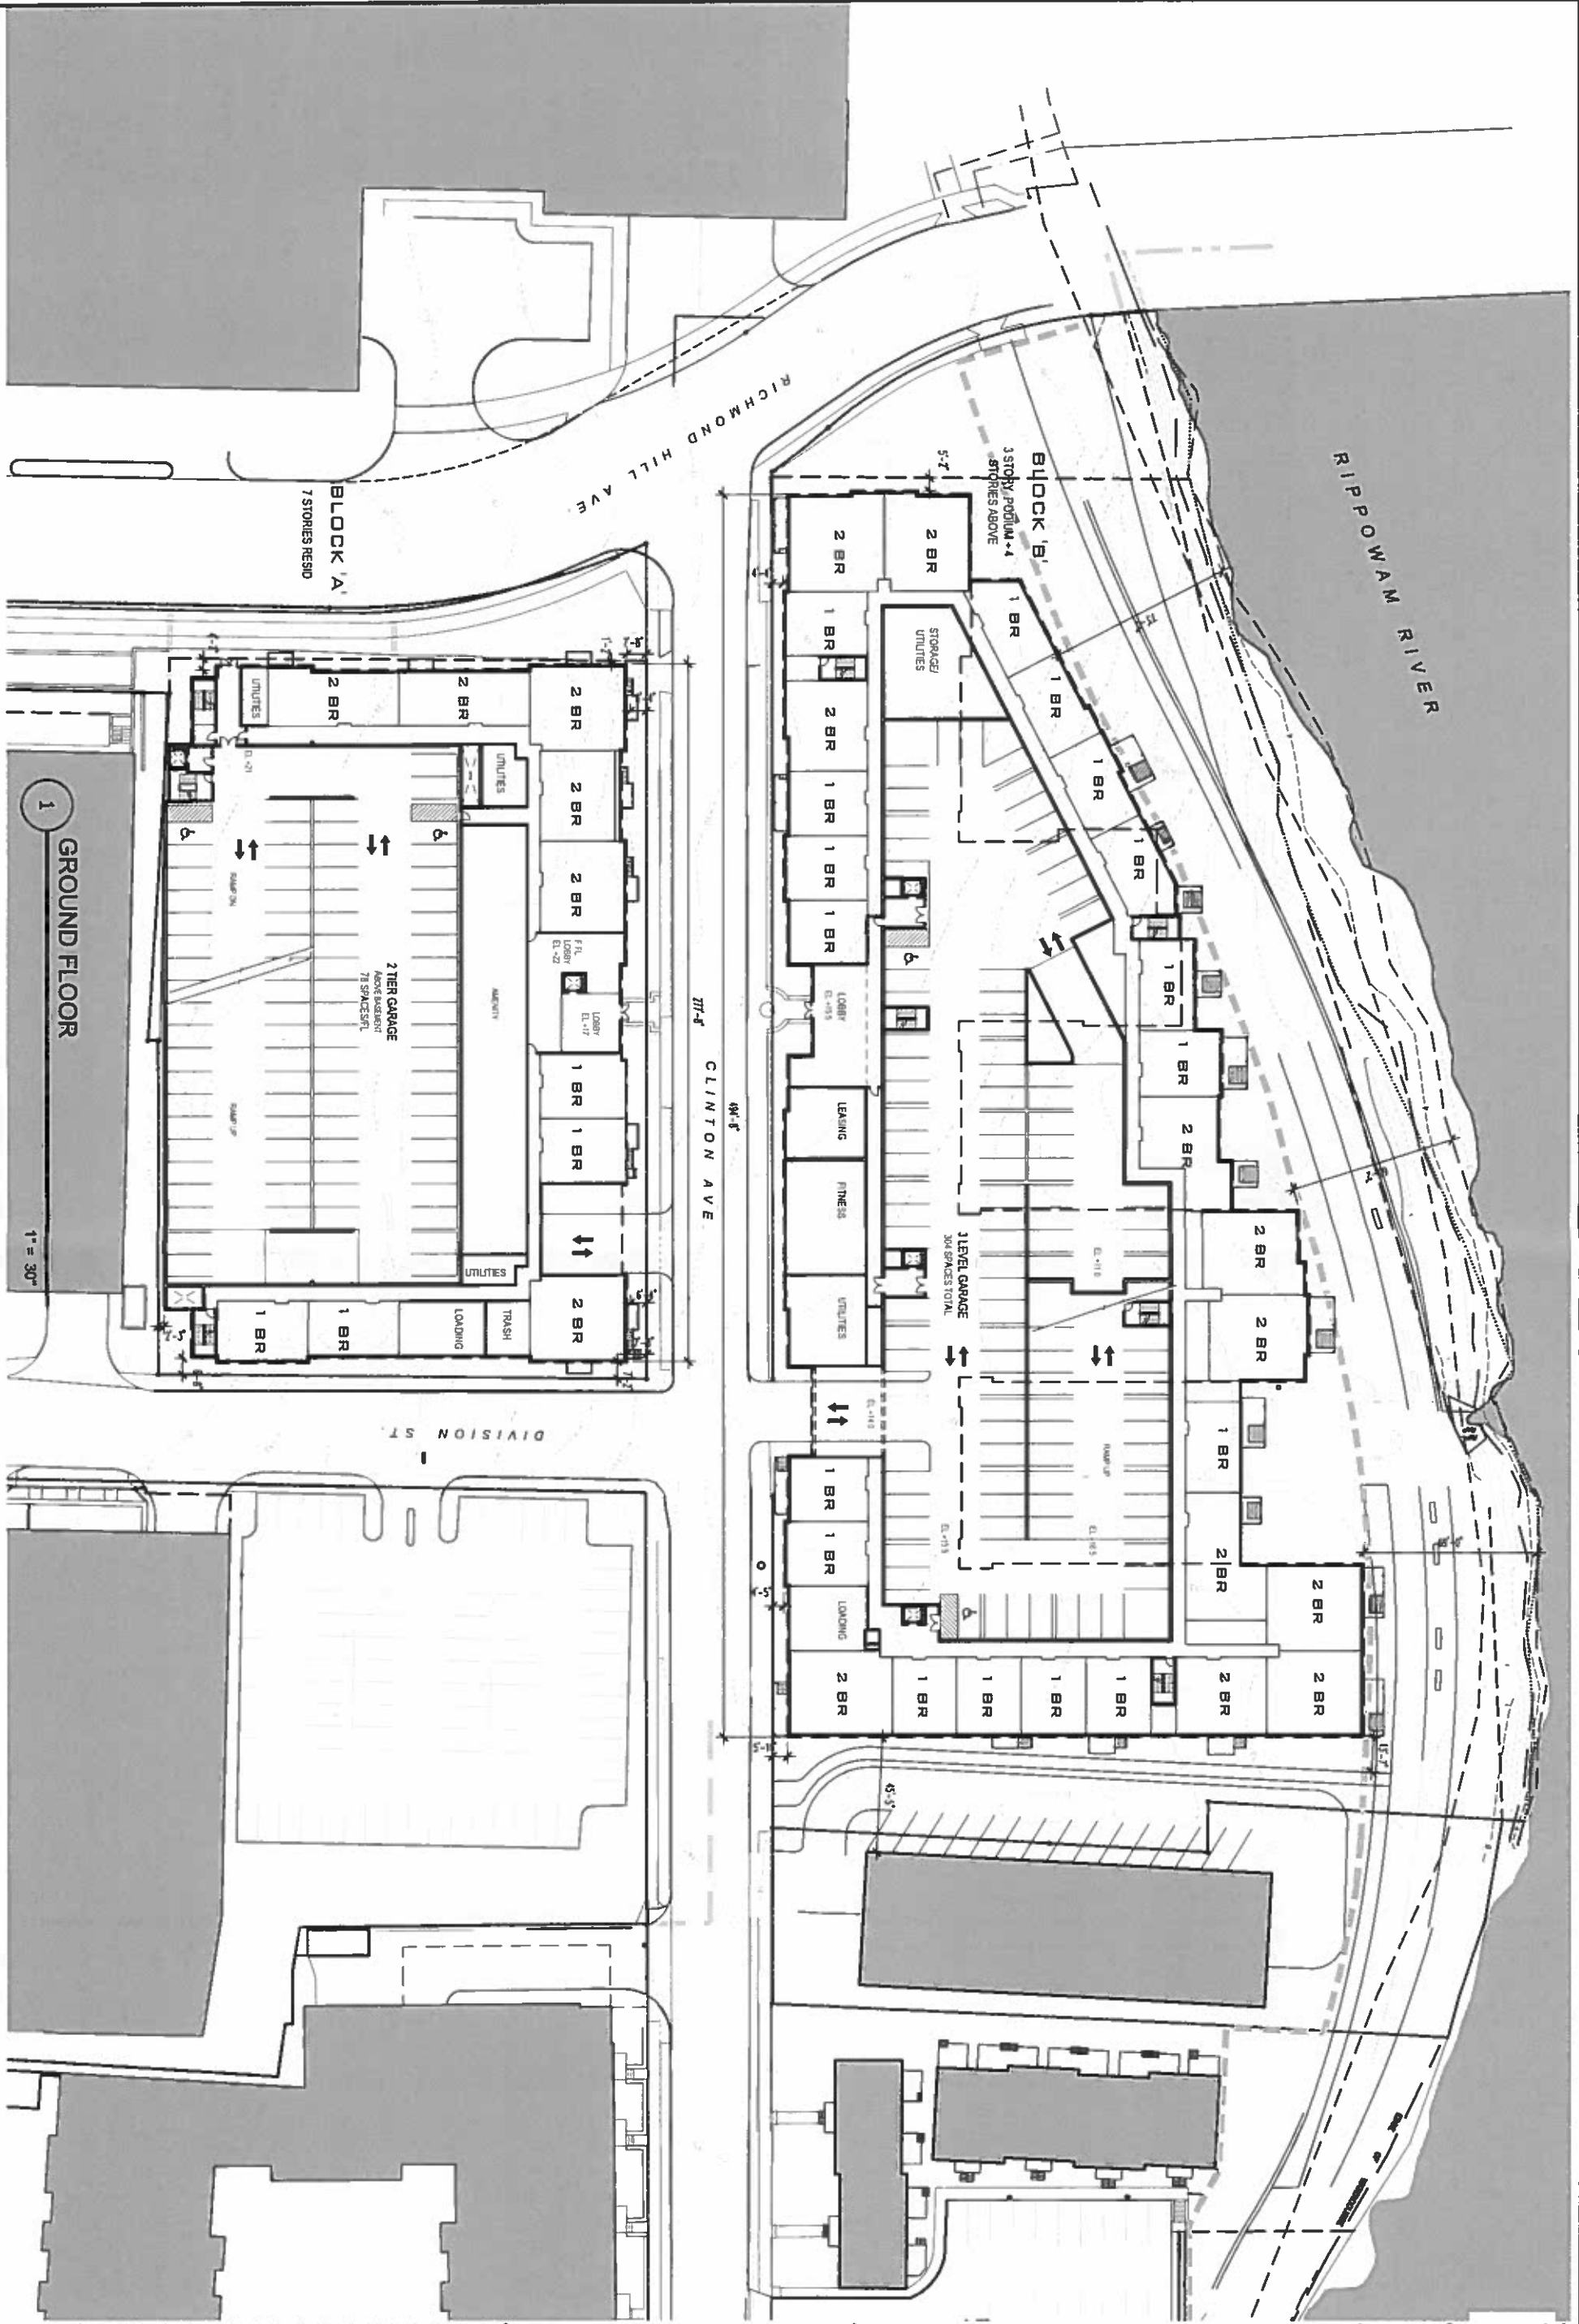

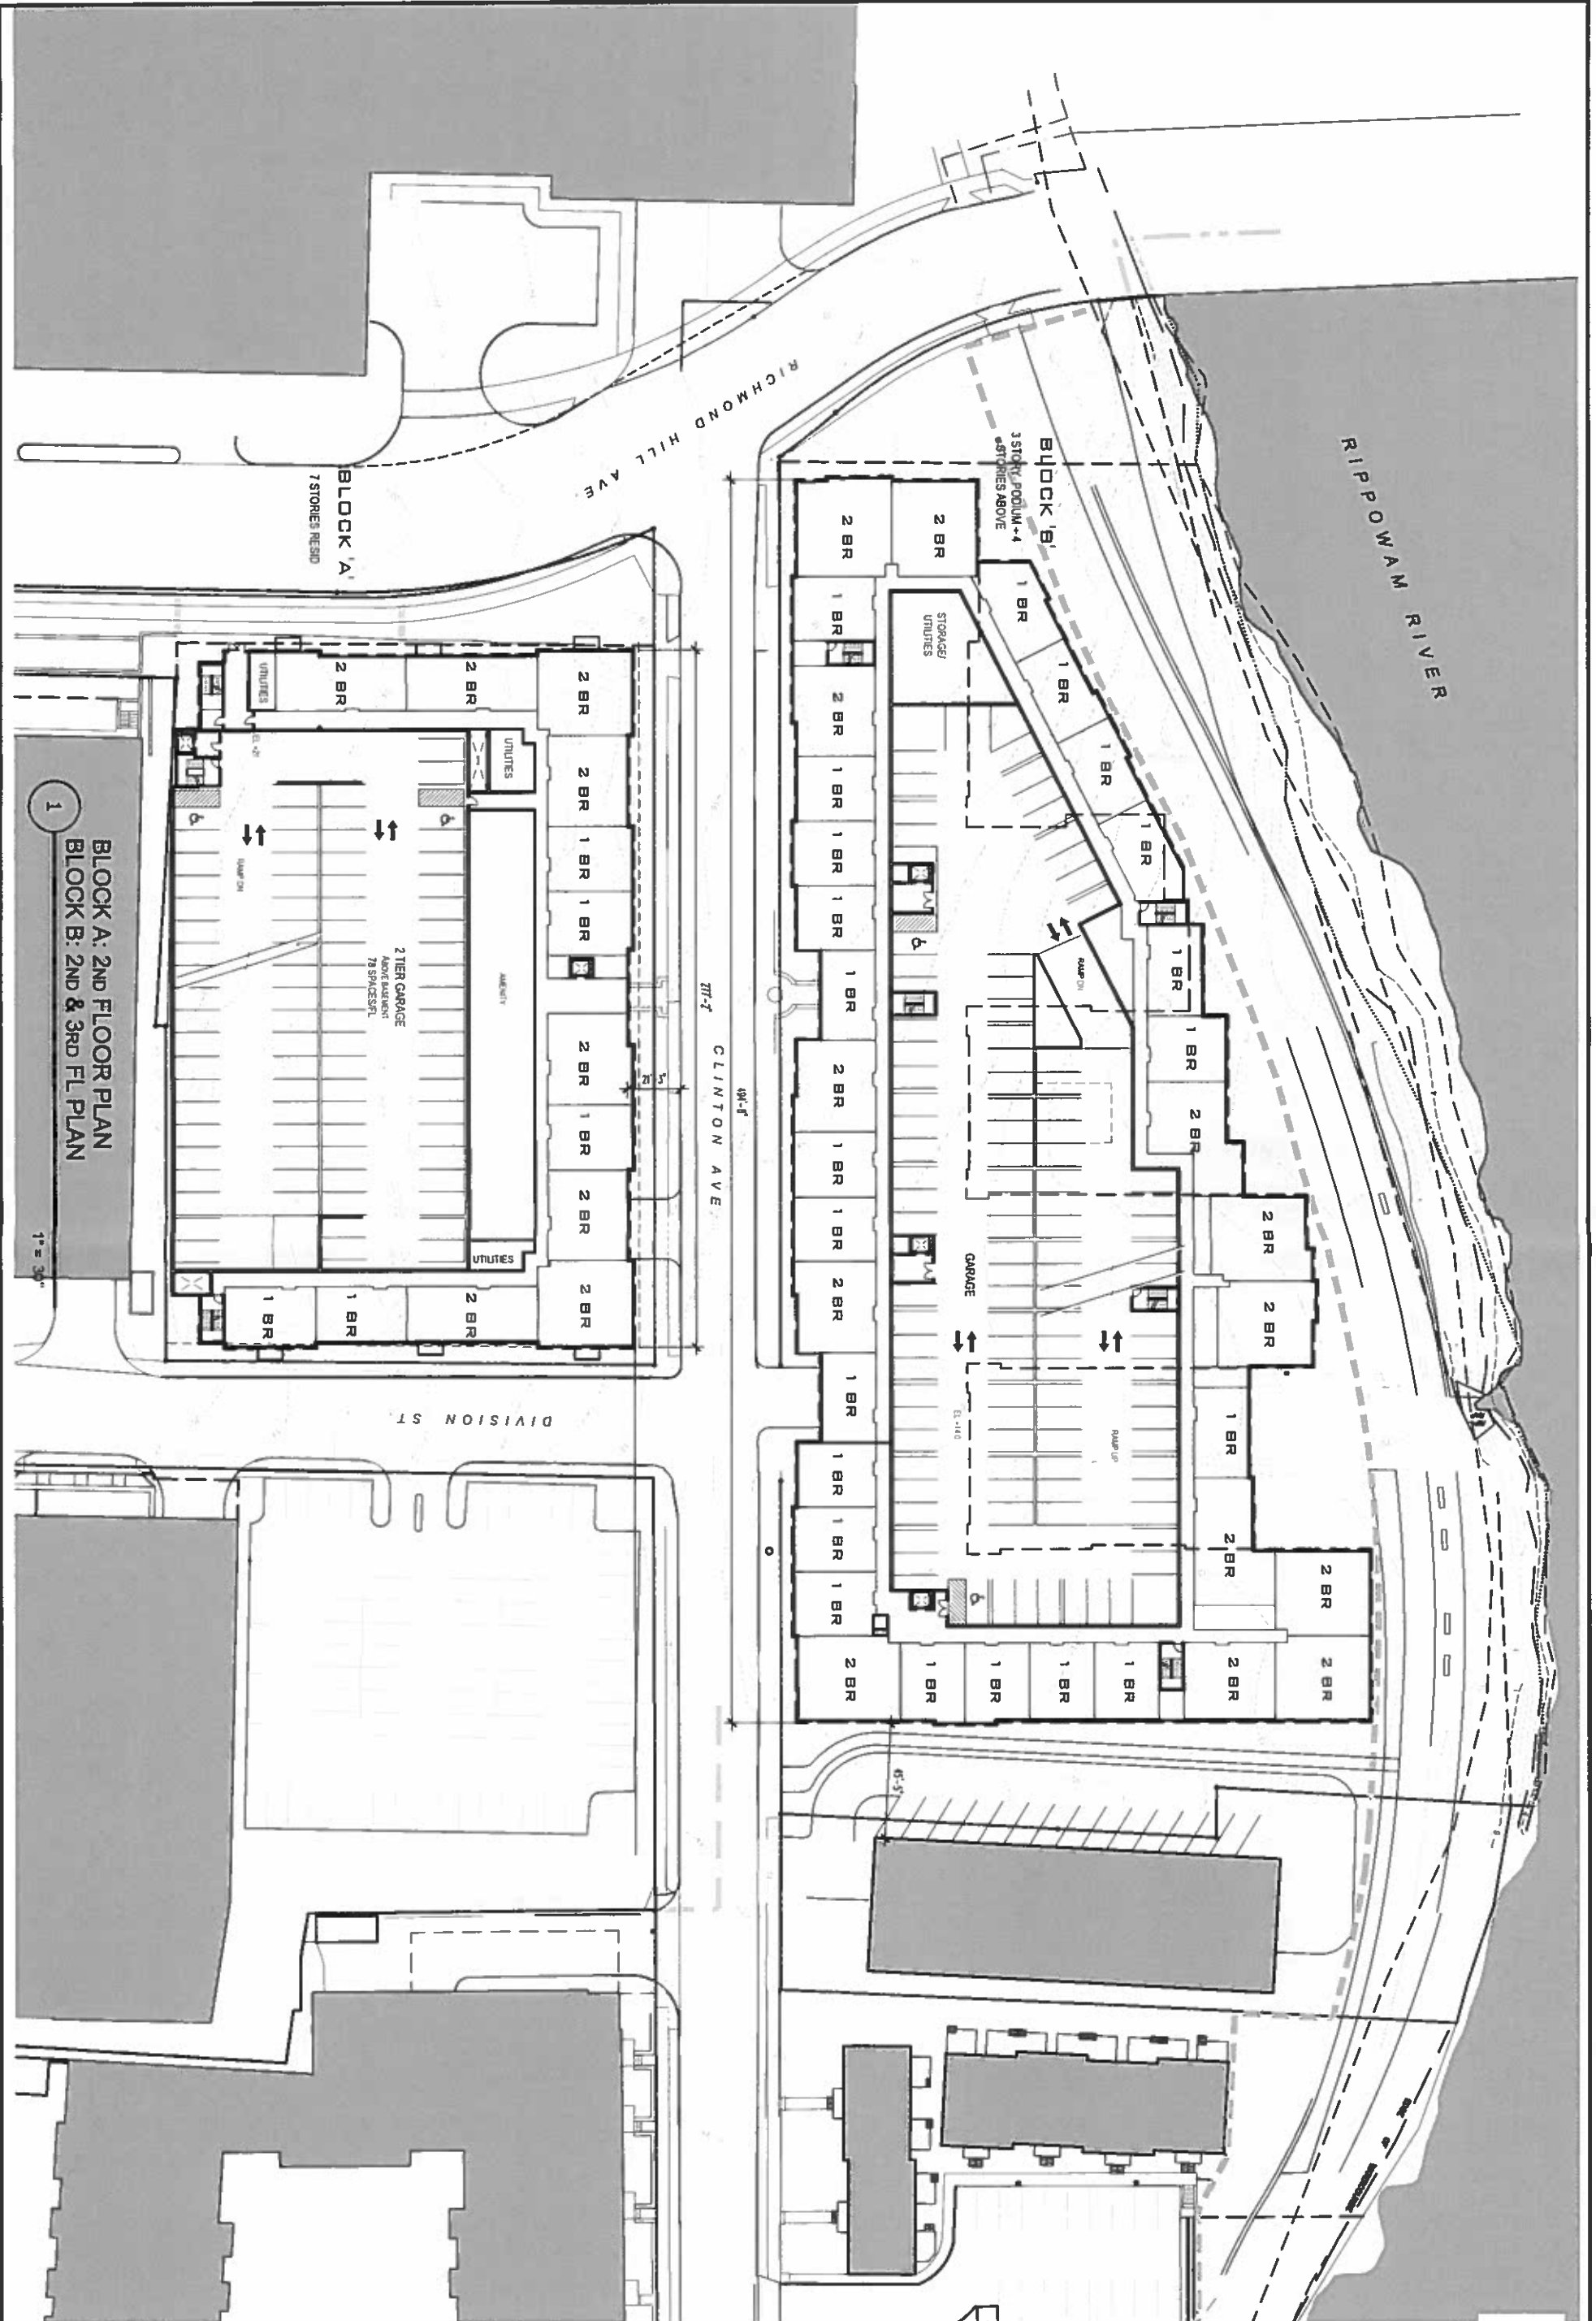

PROJECT & PLANNER
GOODING ARCHITECTURE
WWW.GOODINGARCHITECTURE.COM
135 BEDFORD ST. STE 202
STAMFORD CT 06901

CONSULTANT

PROJECT NAME
RBS - CLINTON AVE
STAMFORD CT
OWNER
RBS
STAMFORD CT

DRAWING TITLE
BLOCK A: 2ND FLOOR PLAN
BLOCK B: 2ND & 3RD FL PLAN


DRAWING NUMBER
A1.3
ZONING 0812115
DATE 08-13-11
NO ISSUE/REVISION DATE

COPYRIGHT

PROJECT NAME
RBS - CLINTON AVE
STAMFORD CT
OWNER
RBS
STAMFORD CT

DRAWING TITLE
BLOCK A: FLOORS 3,4,5,6 & 7
BLOCK B: FLOORS 4,5,6 & 7

DRAWING NUMBER
A1.4
ZONING 06/13/15
DATE 08/13/15
NO ISSUE/REVISION DATE

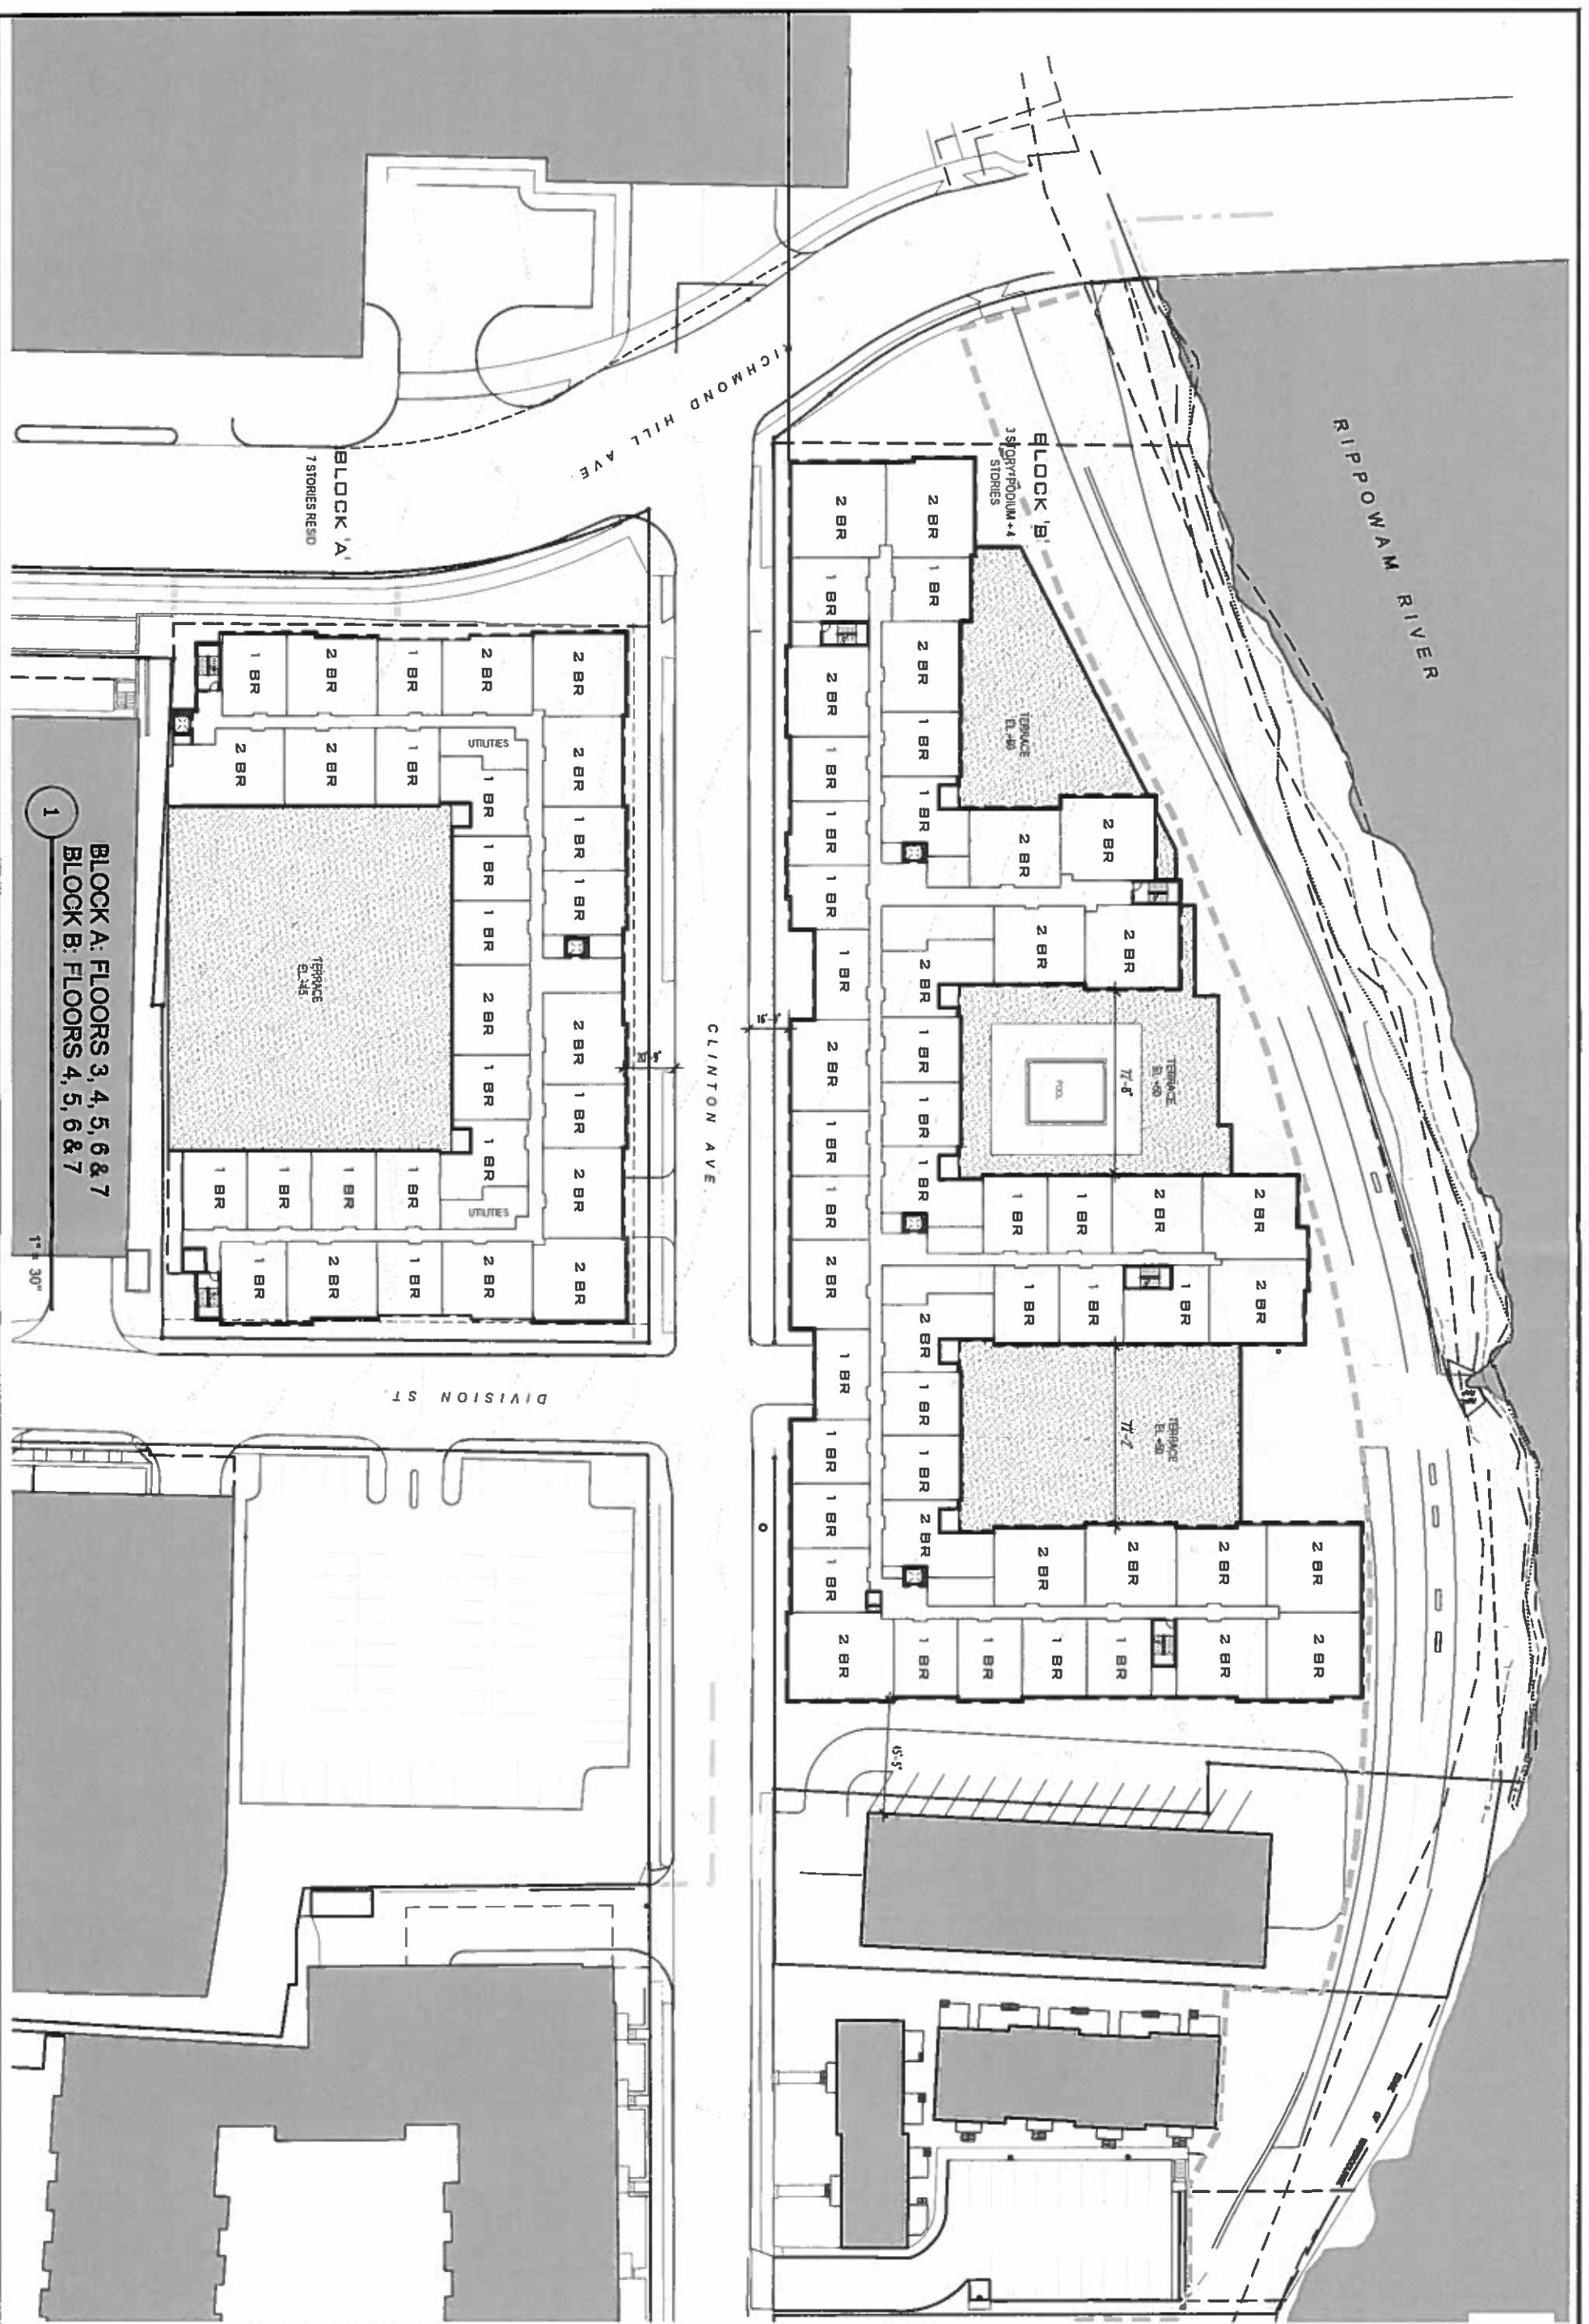


PROJECT NAME
RBS - CLINTON AVE
STAMFORD CT

OWNER
RBS
STAMFORD CT

DRAWING TITLE

BLOCKS 'A' & 'B'

EAST-WEST SITE SECTION

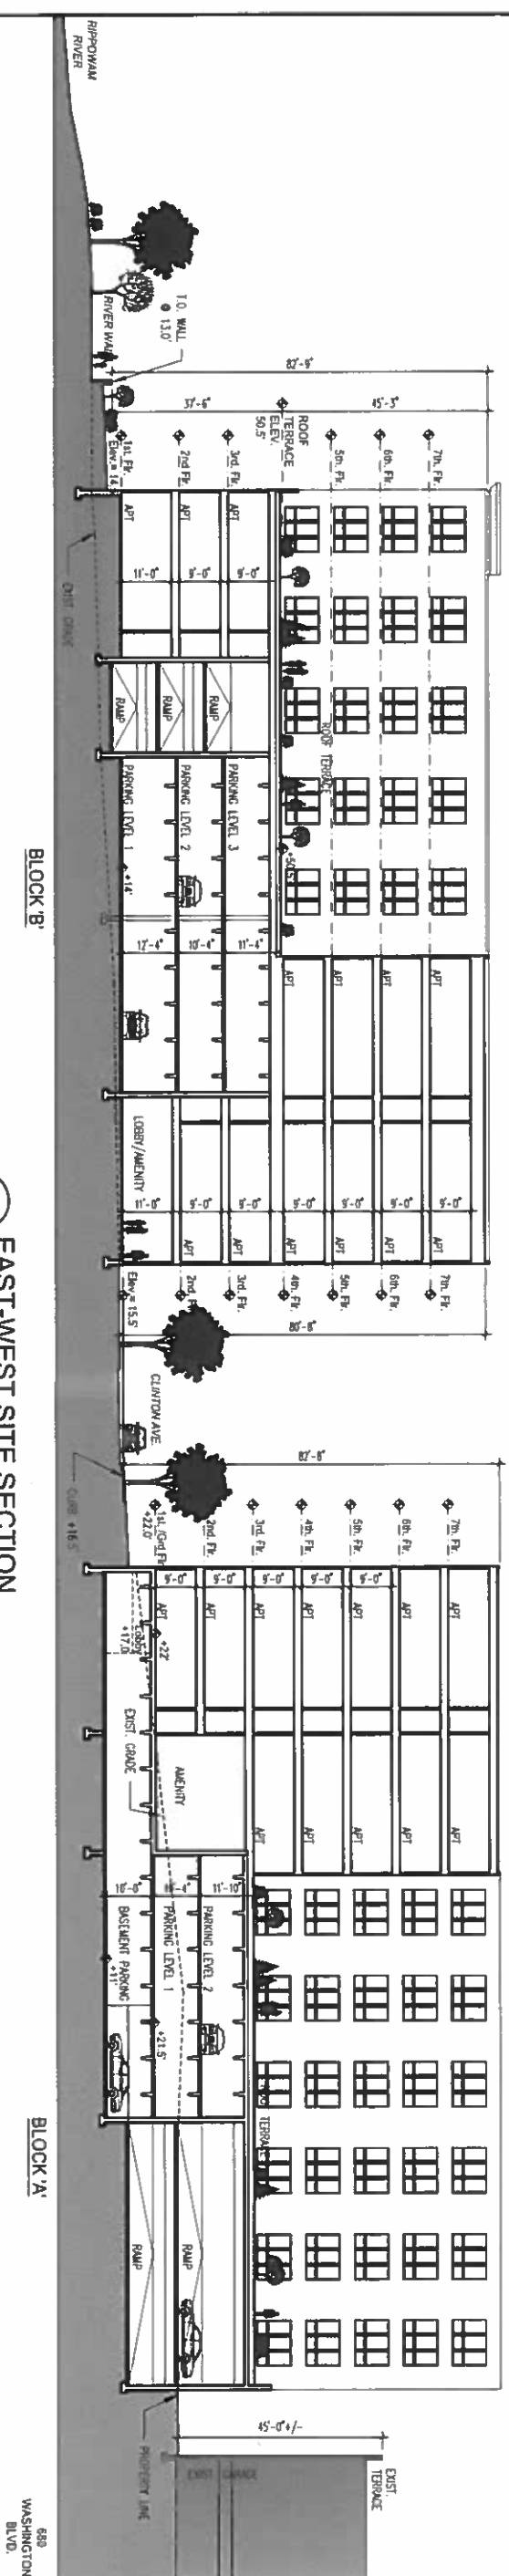

1 EAST-WEST SITE SECTION

A2.1

ZONING 04/13/15
 FOR BOB BLODGETT
 NO ISSUE/REVISION DATE
 04/13/15