


NOTE:  
SEE INSET DETAILS  
ON SHEET 2 OF 2

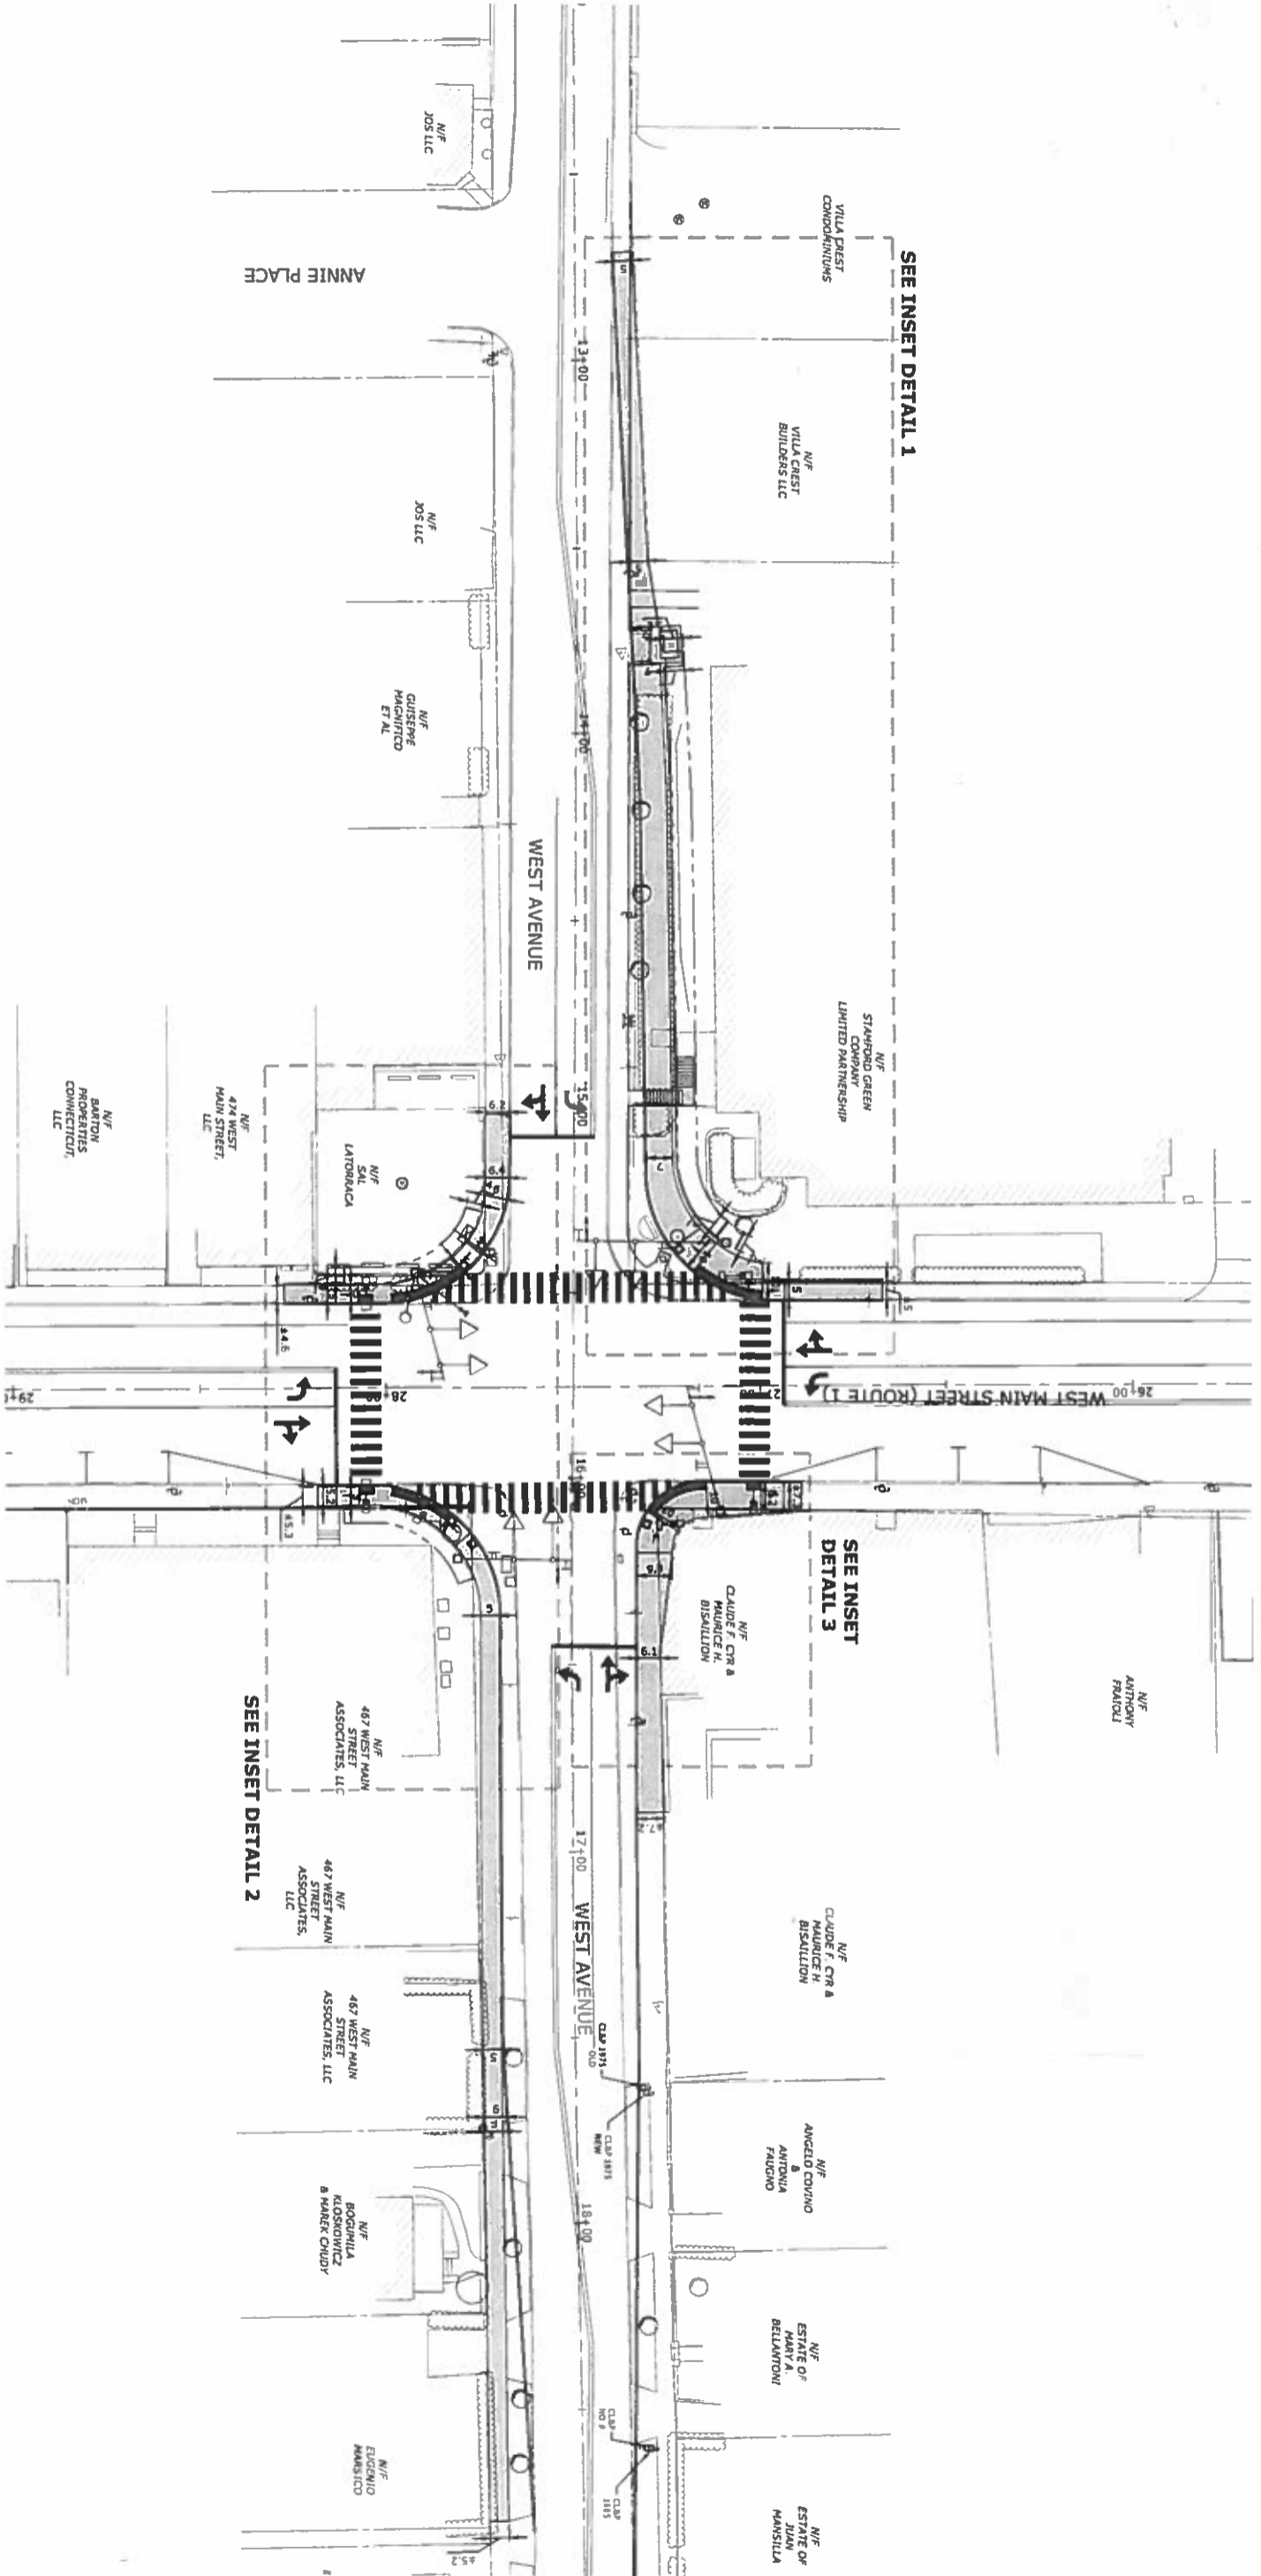


Proposed Property Impacts - Sheet 1 of 2


West Main Street and West Avenue Intersection Improvements




West Main Street  
Stamford Connecticut

January 22, 2015

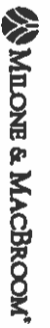

40 South Street  
Stamford, Connecticut 06904  
(203) 371-1777 Fax (203) 371-2111  
www.miloneandmacbroom.com

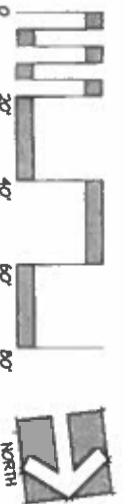

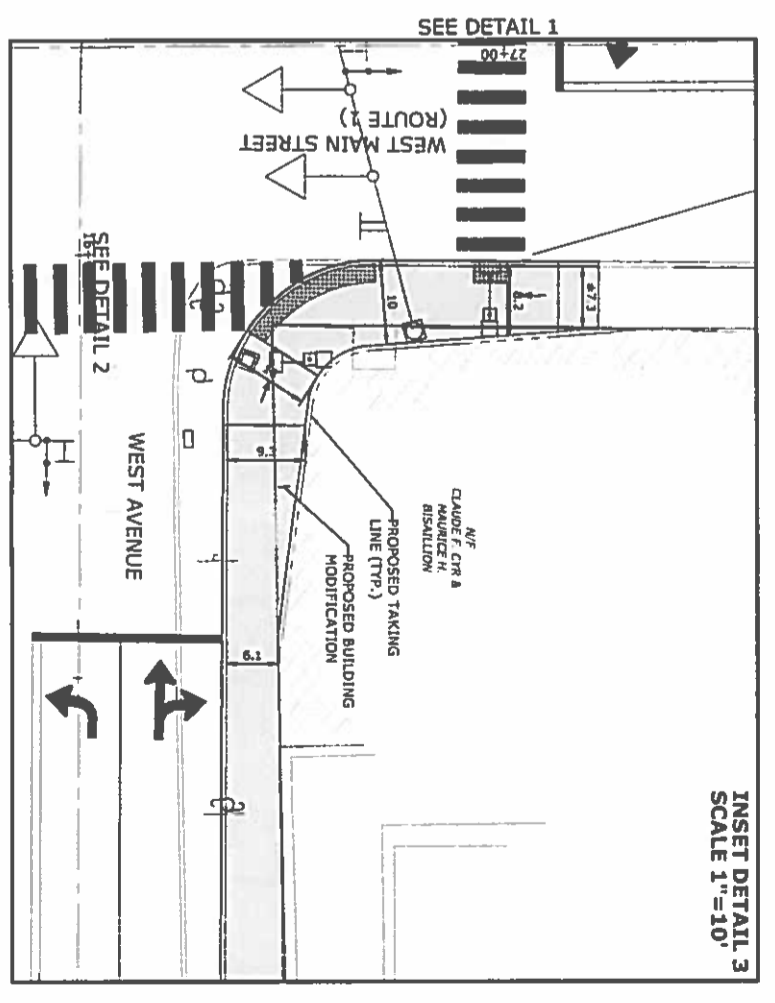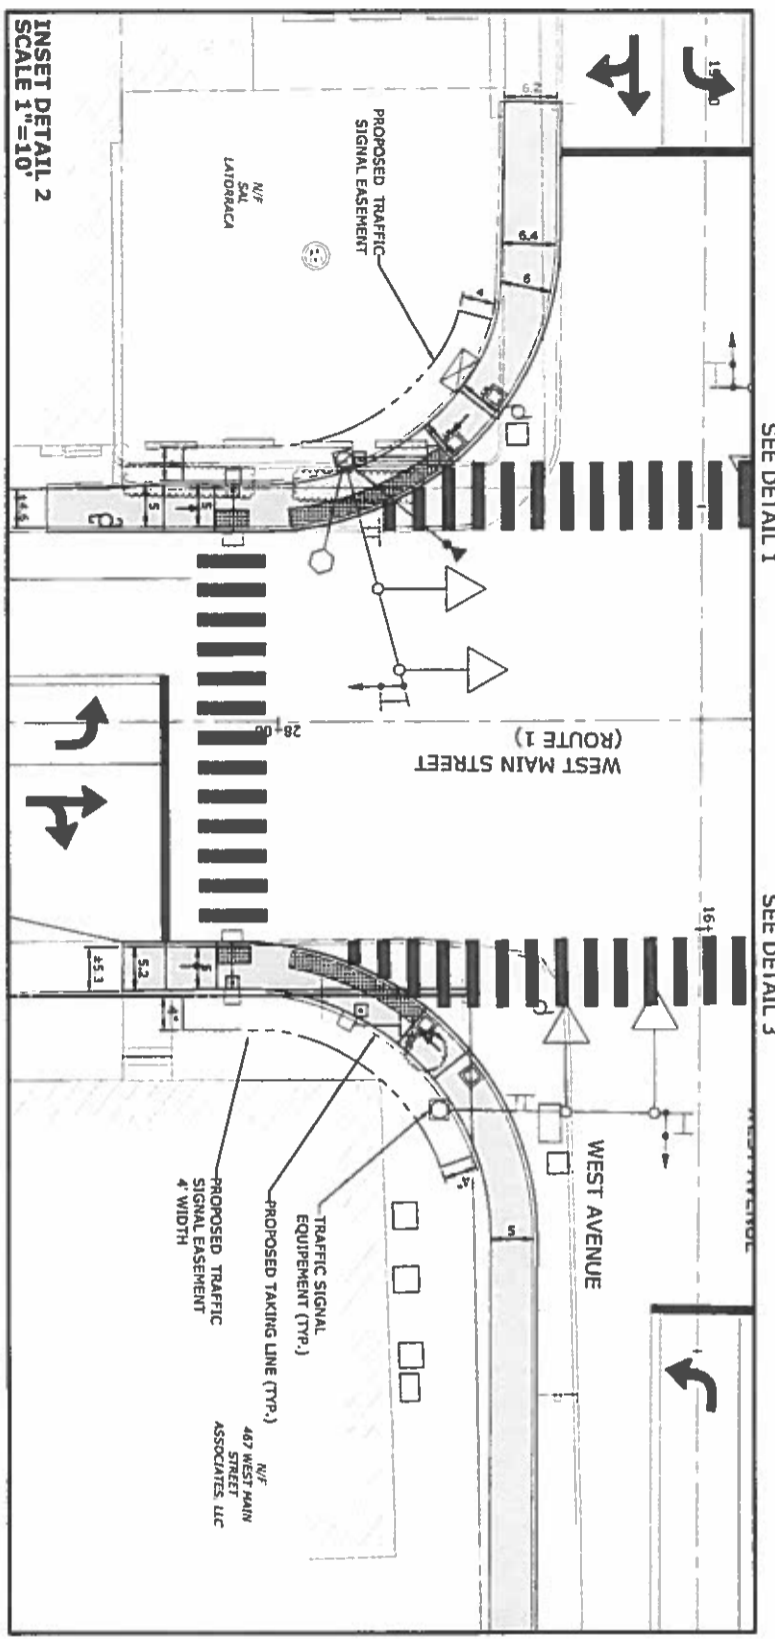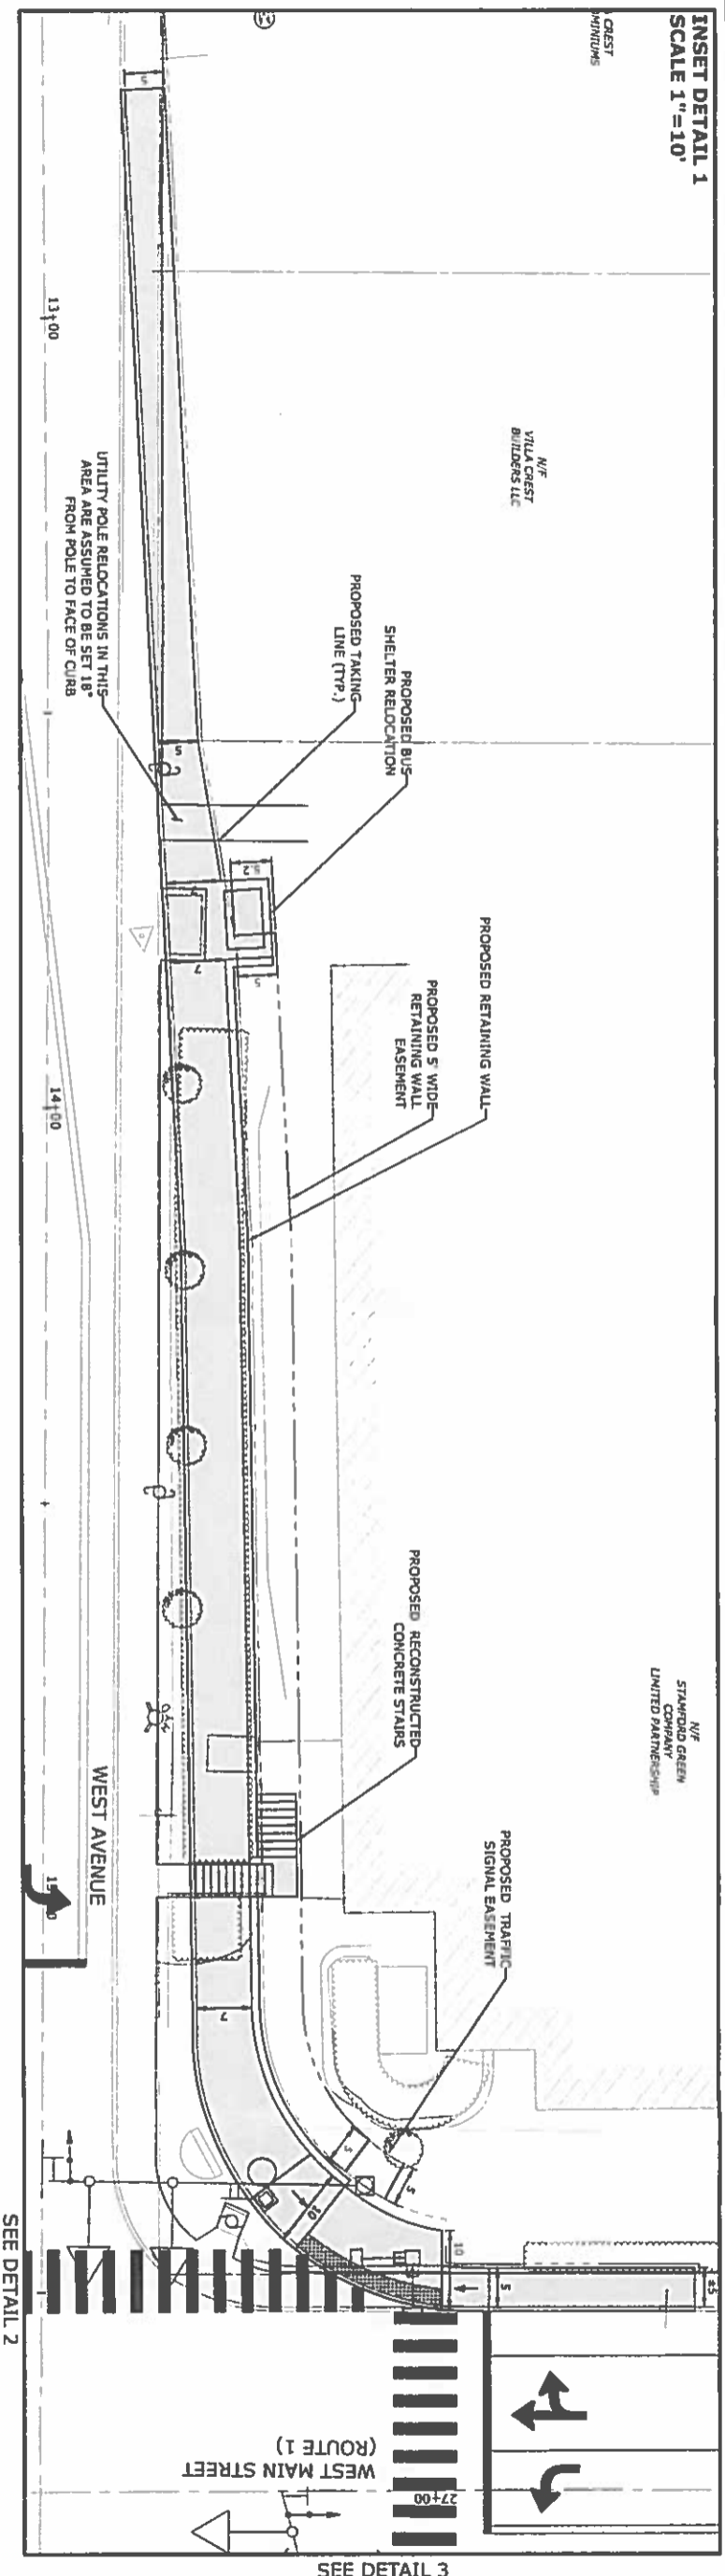

Existing and Proposed Right of Way

West Main Street and West Avenue Intersection Improvements

West Main Street  
Stamford Connecticut January 22, 2015



40 South Drive  
Cheshire, Connecticut 06024  
Phone: 860.366.1111  
www.mloneandmacbroom.com

